

Weddings at *The Summerhouse*

Idyllic Weddings in the Countryside


Whisk your guests away to the idyllic countryside of picturesque landscape and expansive greenery for a unique garden and nature-themed wedding in the splendor of our charming heritage bungalow.



"A Wedding Venue Like No Other"



JY & Sheryl
photographed by Love Confetti Wedding

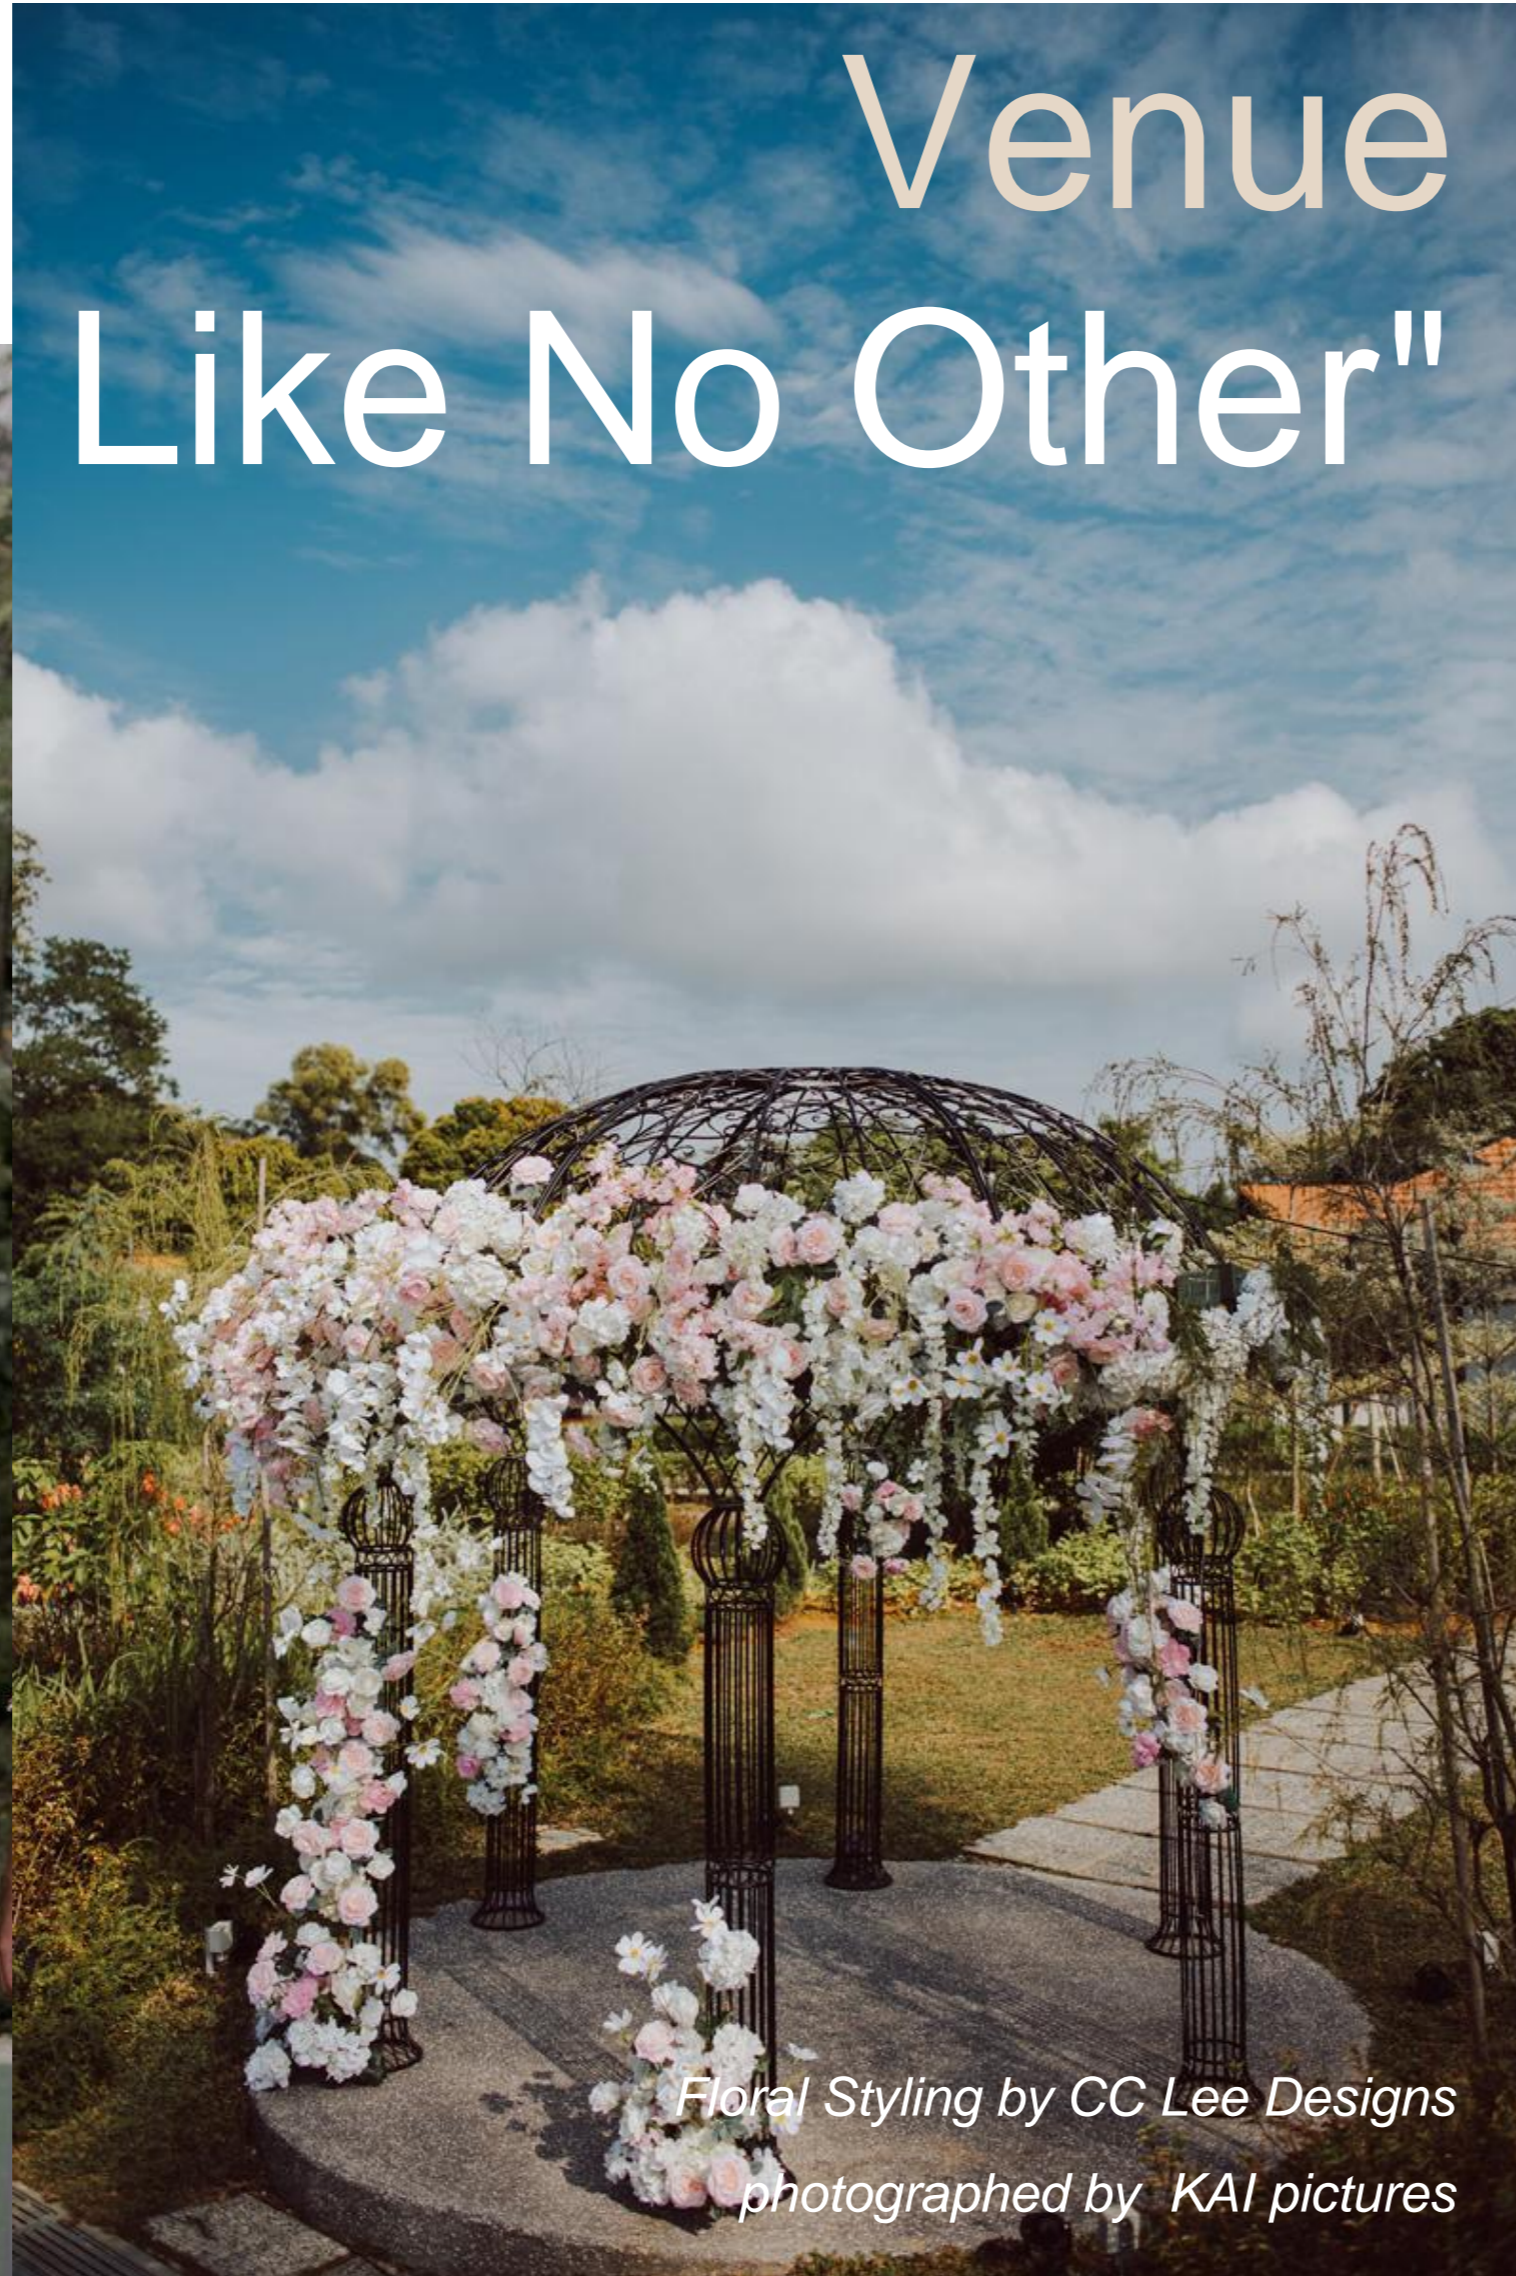

Floral Styling by CC Lee Designs
photographed by KAI pictures



photographed by The Synchronal

Spaces

Dining Room & Balcony

The Summerhouse evokes a sense of homely yet stylish comfort. The timberwork and fretwork convey the classic elegance of clean geometric lines, and accentuate the stately proportions of the bungalow.

A key feature that was introduced to the upper-story dining hall is the mirrored ceiling of tapered and angled panes echoing the geometric patterns on the original windows, and bolstering the natural light coming into the space.

Capacity: up to 180 guests



Spaces

Private Bridal Room

With its clean, simple lines and sunshine streaming through the windows, there's few things dreamier in life than The Summerhouse's private bridal room.

Located within the Dining Room, our spacious bridal room is fully air-conditioned with direct access to the restroom.



Spaces

Garden Gazebo & Courtyard

Nestled in the lush surrounds of greens and floral hues, The Summerhouse Garden Gazebo is the picture-perfect scene where vows are exchanged and love, sealed for eternity.

On the other end, the Courtyard is a versatile space that can accommodate the setting up of any event with ease.

Capacity:

- Courtyard: 200 guests
- Garden Solemnisation: 50 guests





Garden Solemnisations


Exchange your vows in the most romantic outdoor setting with the lush greenery and colonial house as your backdrop.

The Summerhouse's signature garden solemnizations are a dream come true for those with a penchant for nature.

Solemnisations



*Darren & Joleen
photographed by Samuel Goh Photography*

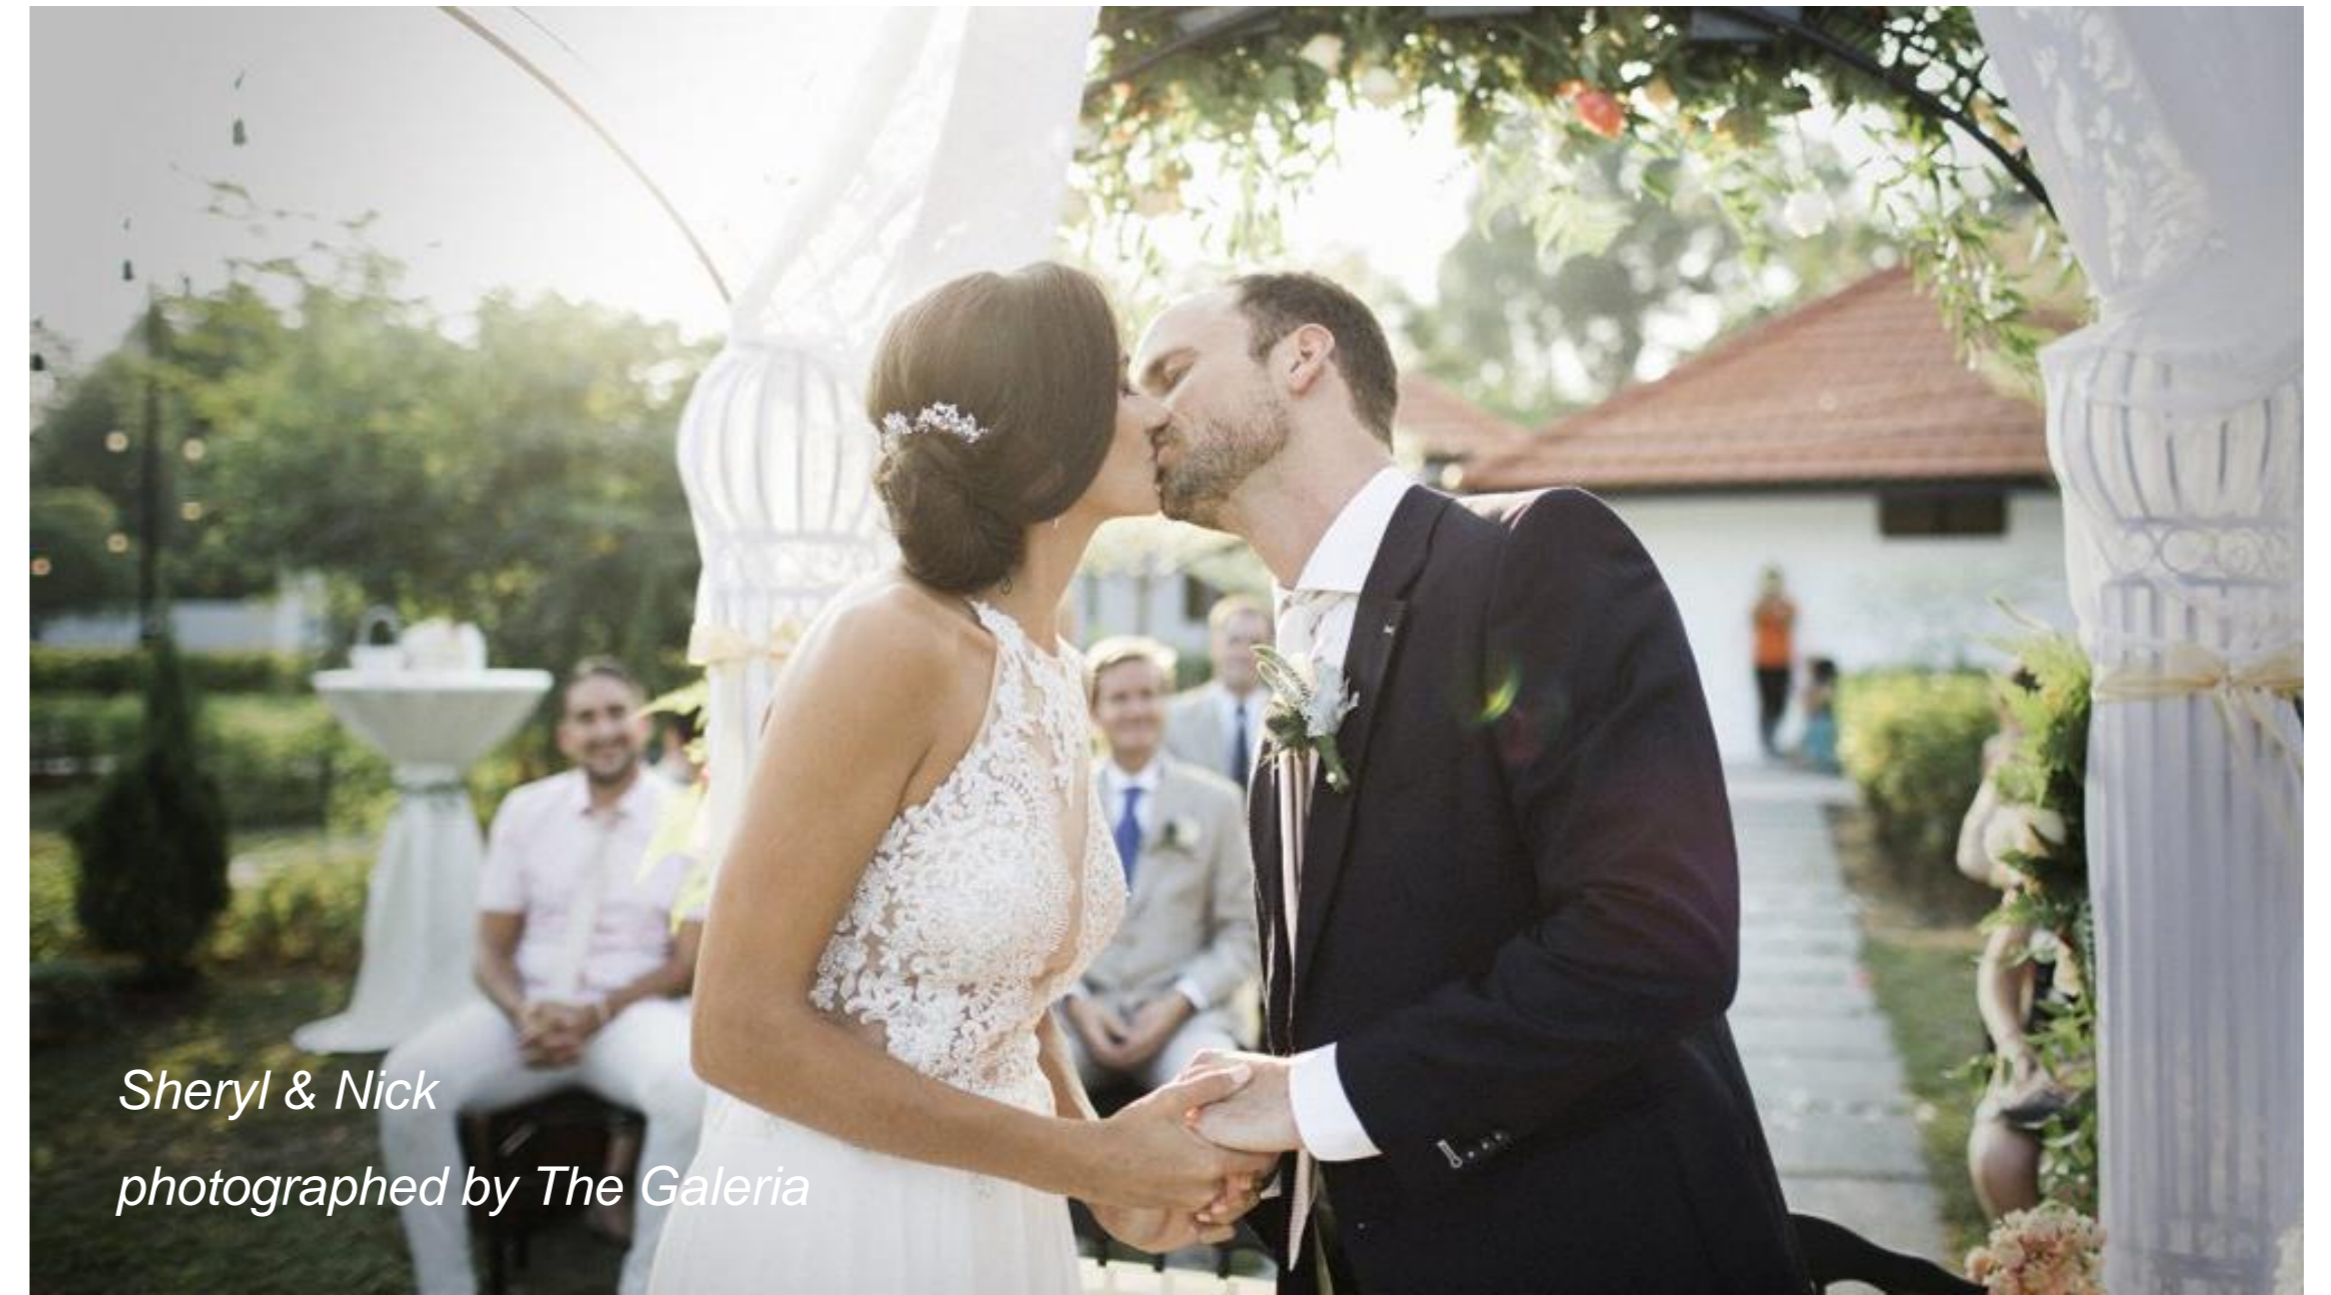

*Sheryl & Nick
photographed by The Galeria*



*Daryl & Deborah
photographed by The Synchronal*



Styling & Floristry

Leave it to us to turn your wedding Pinterest board into reality with lush floral installations, whimsical decorations and a dash of pixie magic on your special day.

Venue Styling &
Floristry






Nature-Inspired Cuisine

The culinary team at The Summerhouse draws inspiration from surrounding vast greenery and beautiful gardens for our creations, focusing on nature-inspired cuisine using fresh seasonal produces.

*Nature-inspired
Cuisine*




Floor Plan – Level 2

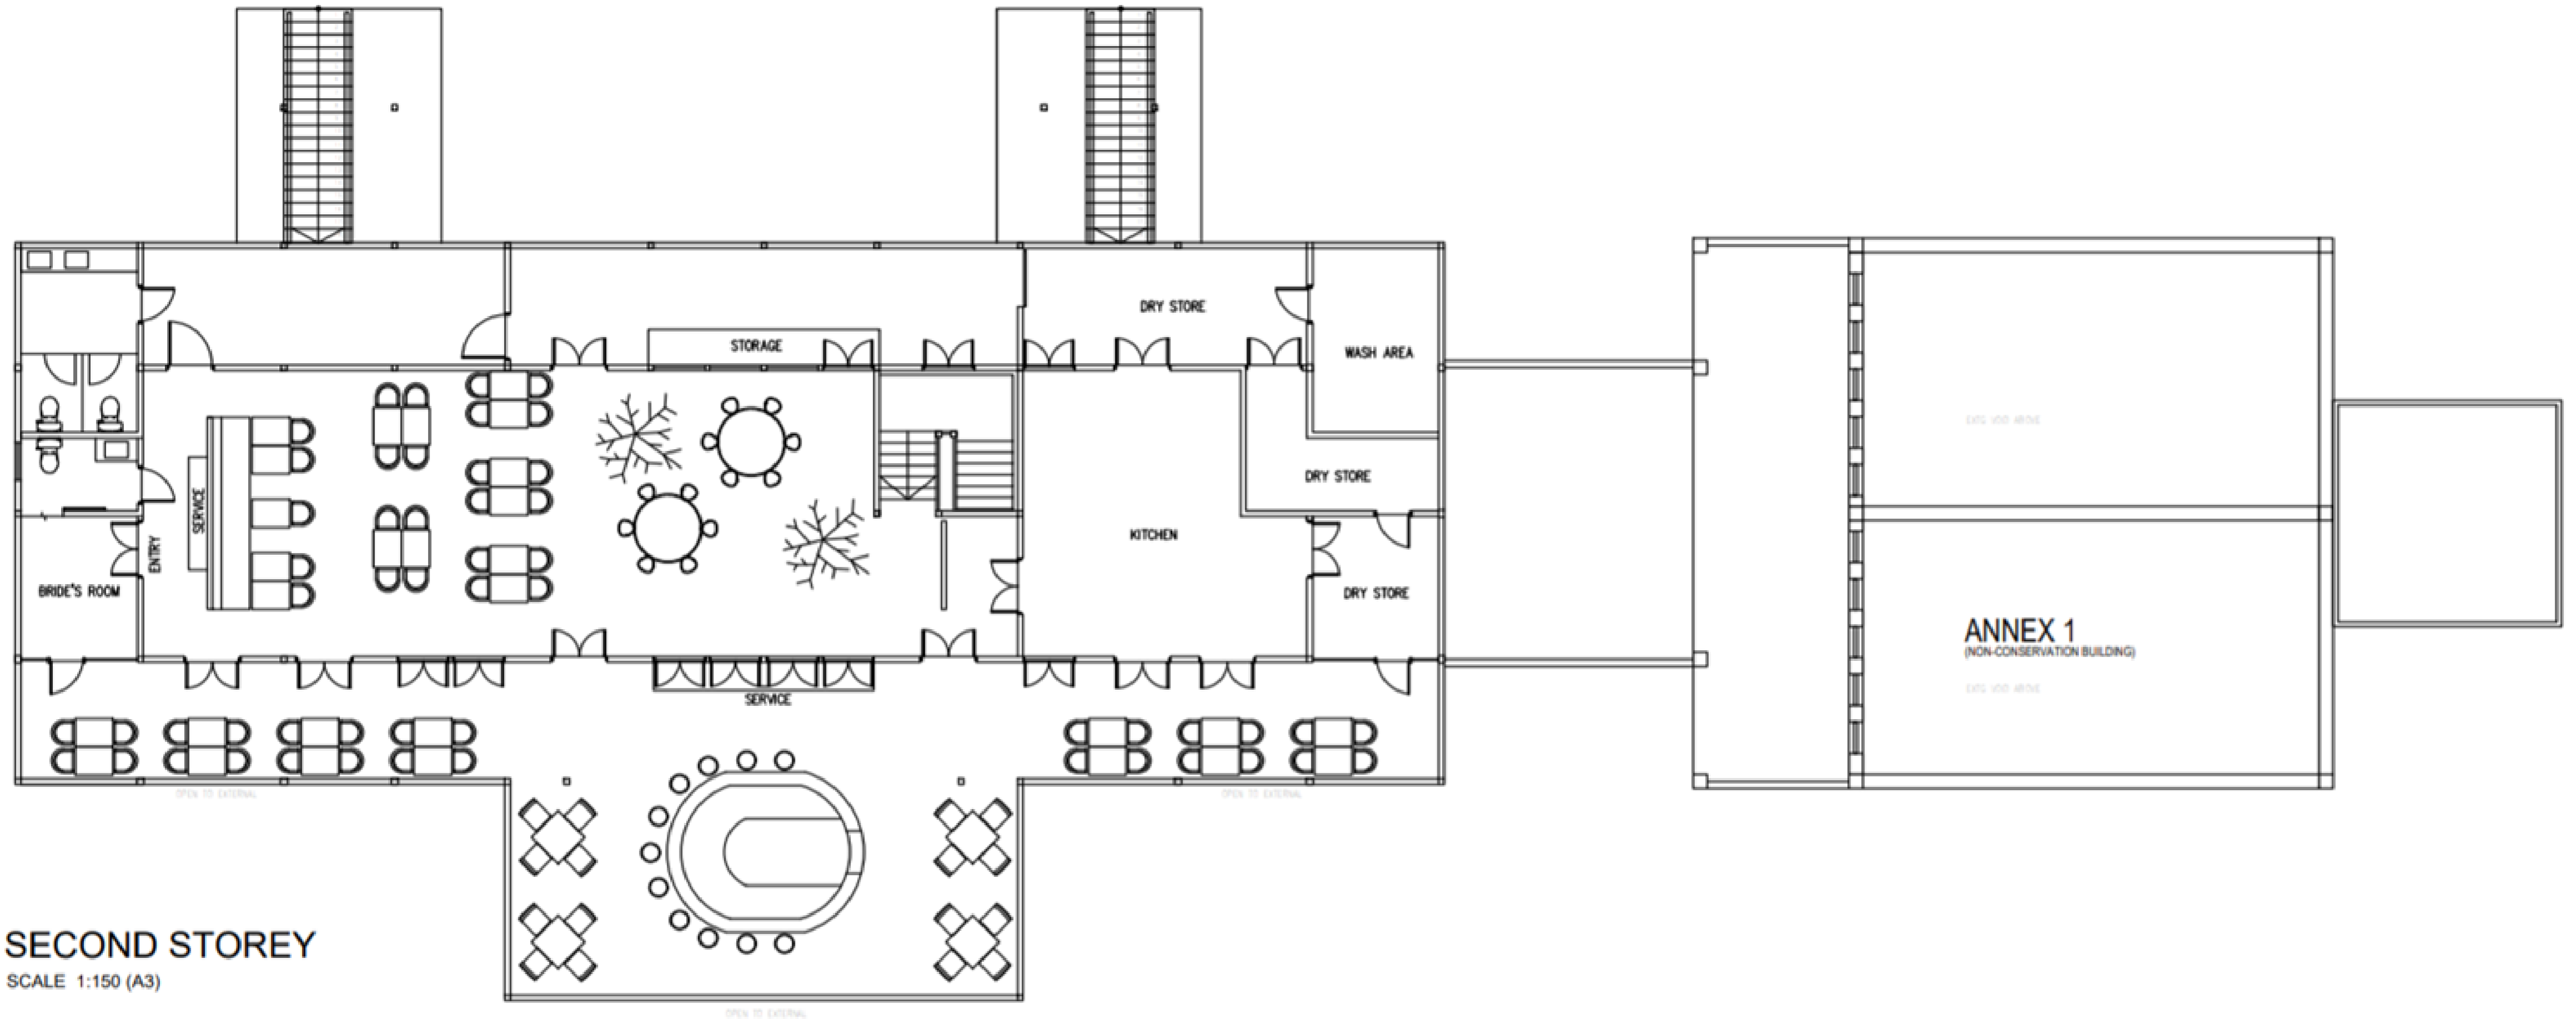

SECOND STOREY

SCALE 1:150 (A3)

Floor Plan – Level 1

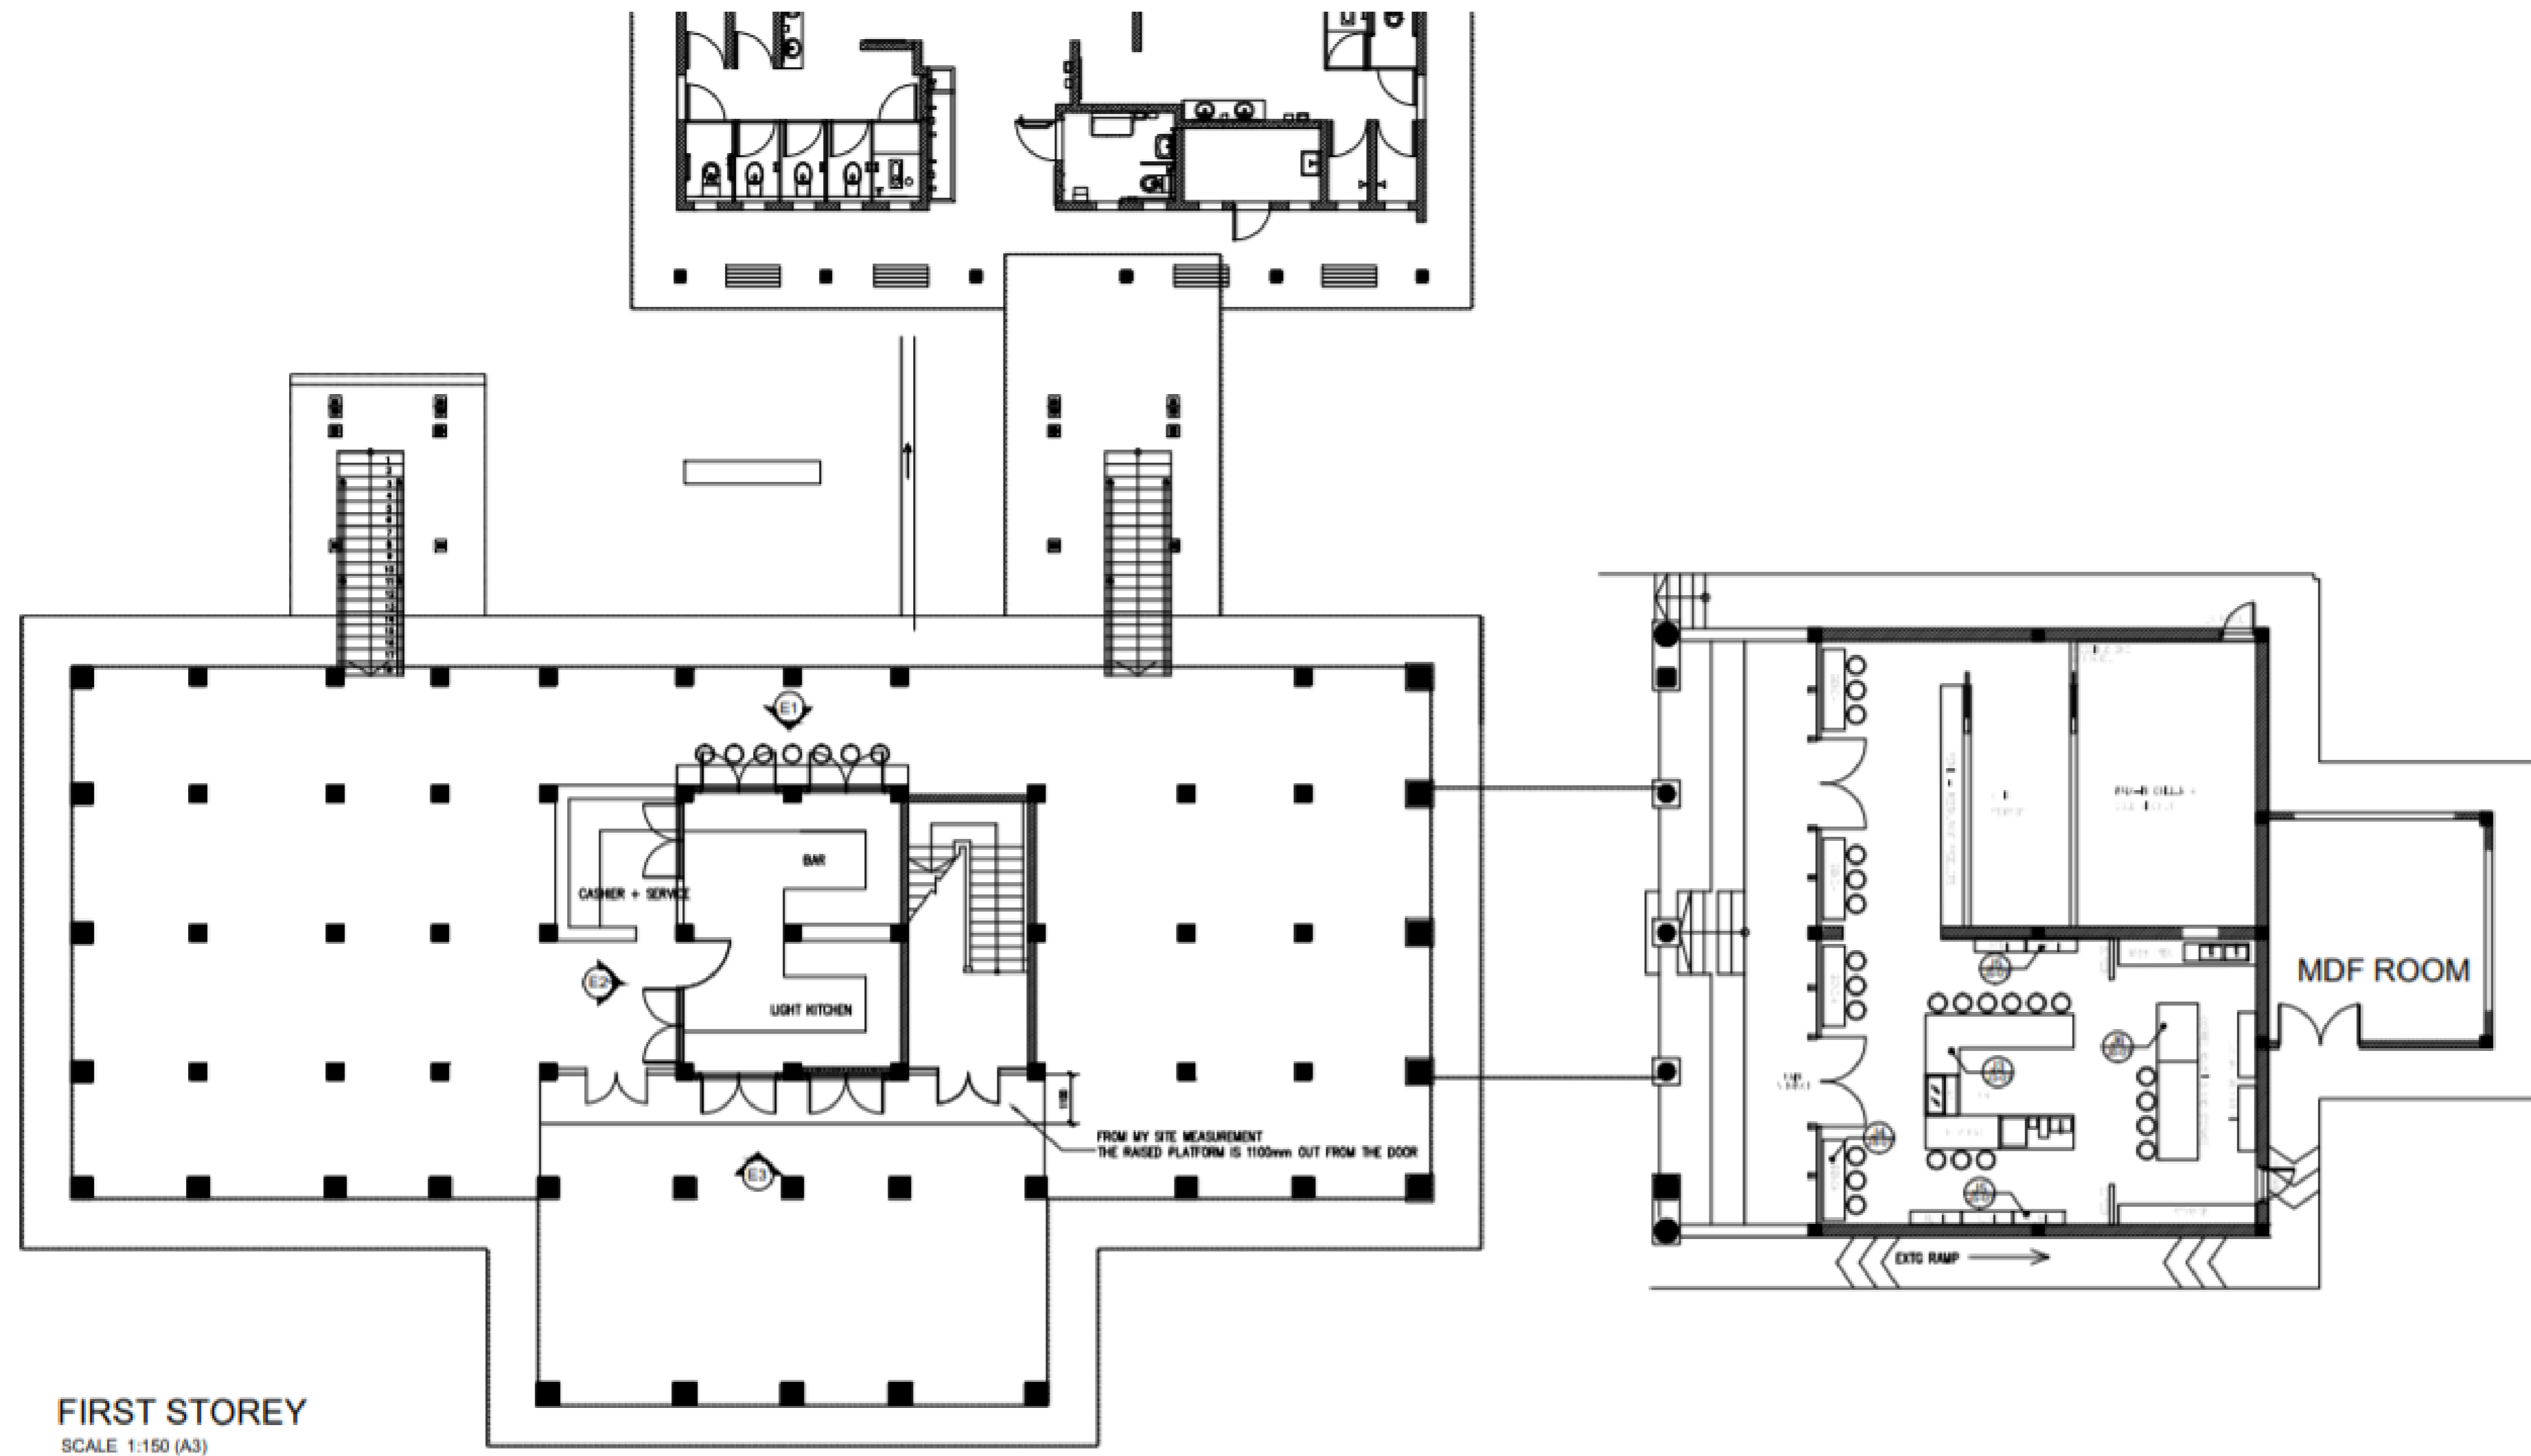

Fact Sheet

Location & Event Hours

3 Park Lane, Singapore 798387 | Lunch: 10AM to 2PM, Dinner: 6PM to 11PM

We also cater to events outside regular hours, please get in touch with us for more details!

How to Get Here

By Bus: Alight at Seletar Aerospace Drive, Bef Barker Street, bus stop B68099 (Buses 117, 103)

By Train: Nearest MRT - SengKang, LRT - Thanggam (West Loop SW1 Cheng Lim Stop ID: NE16)

By Car: Turn onto Park Lane (1st unit bungalow), Parking lots in front of the premise and more (Valet services can be arranged at a fee)

Capacity *seated*

Dining Room & Balcony: up to 180 guests | Courtyard: 200 guests | Garden Solemnisation: 50 guests | Level 1 Al-Fresco – 120 guests

Facilities & Amenities

Private bridal room, Sound System, Projector & Screens, Wireless Handheld Mics

Contact

The Summerhouse

3 Park Lane

Singapore 798387

www.thesummerhouse.sg

@thesummerhousesg

+ 65 8809 5840

enquiries@thesummerhouse.sg

info@1-host.sg

