



“The epitome  
of romance &  
grandeur”



A Truly Magical Wedding at The Alkaff Mansion



# The Alkaff Mansion

The Alkaff Mansion is quite possibly Singapore's most sought after wedding destination with a distinctive architecture that has over 100 years of history. Adorned with European-styled fountains, water features and large welcoming outdoor spaces, the venue has played host to some of Singapore's most quintessential garden weddings over the past 28 years.



# Courtyard & Pavilion

Exchange your vows in the most romantic al-fresco setting under the European-style pavilion surrounded by nature and greenery.

The Alkaff Mansion's expansive courtyard can accommodate up to 250 guests.





# Restaurant

A rich patina of romance washes over the restaurant, from the lovingly restored ebony-hued timbers of the pitched ceiling and floors; to the gorgeous, contemporary lighting feature showering down like silver and crystal rain.

The beautiful and spacious restaurant holds up to 244 guests.





# Bridal Room

Fitted in textured marble wallpaper and oak accents, the elegant light-filled space is equipped with a full-length mirror and dressing table for brides and grooms to get photo-ready in comfort.







# Bespoke Wedding Services

Our team of experienced wedding planners, together with F&B specialists, premier venues and professional partners, will orchestrate your wedding celebration the way you've always envisioned it to be; from conceptualising and planning, to coordinating and seamlessly executing the event.

Our bespoke wedding services enables you to create the wedding of your dreams.



## Reception & Solemnisation

Your wedding reception sets the stage for the entire party. Welcome your guests with a beautiful outdoor reception before exchanging your vows at our iconic European-style pavilion.





## Flowers & Decorations

Less is more when it comes to a venue as sophisticated as The Alkaff Mansion.

Our team of wedding stylists and in-house florists are on-hand to jazz up the space the way you've always dreamt of.



## Dine & Toast

Our experienced culinary team never fails to impress with a gastronomic feast that'll please even the most discerning tastebuds.

The cuisine here is a modern take on Spanish and fusion cuisine. With plenty of unique creations and beverages to choose from, be spoilt for choice when curating your very own weddings menu .




### FIRST STOREY

Indoor Capacity: 113 guests



Outdoor Capacity: 250 guests

### AV CAPABILITIES

Projectors and screens, Sound systems

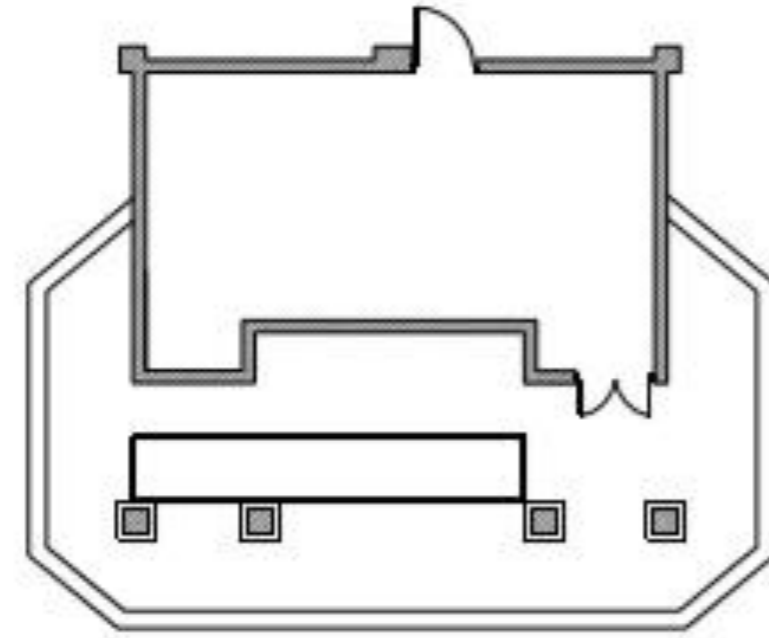

FIRST STOREY  
SCALE 1:150 (A3)

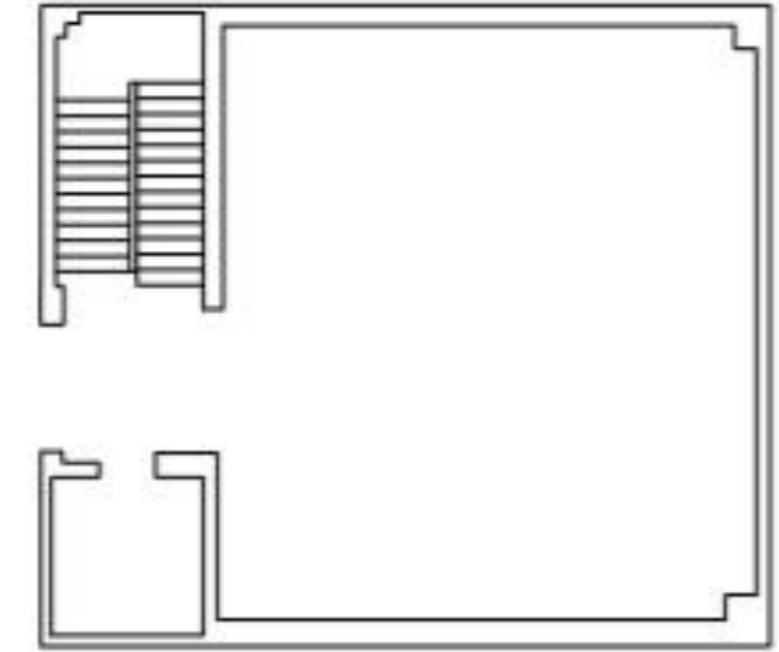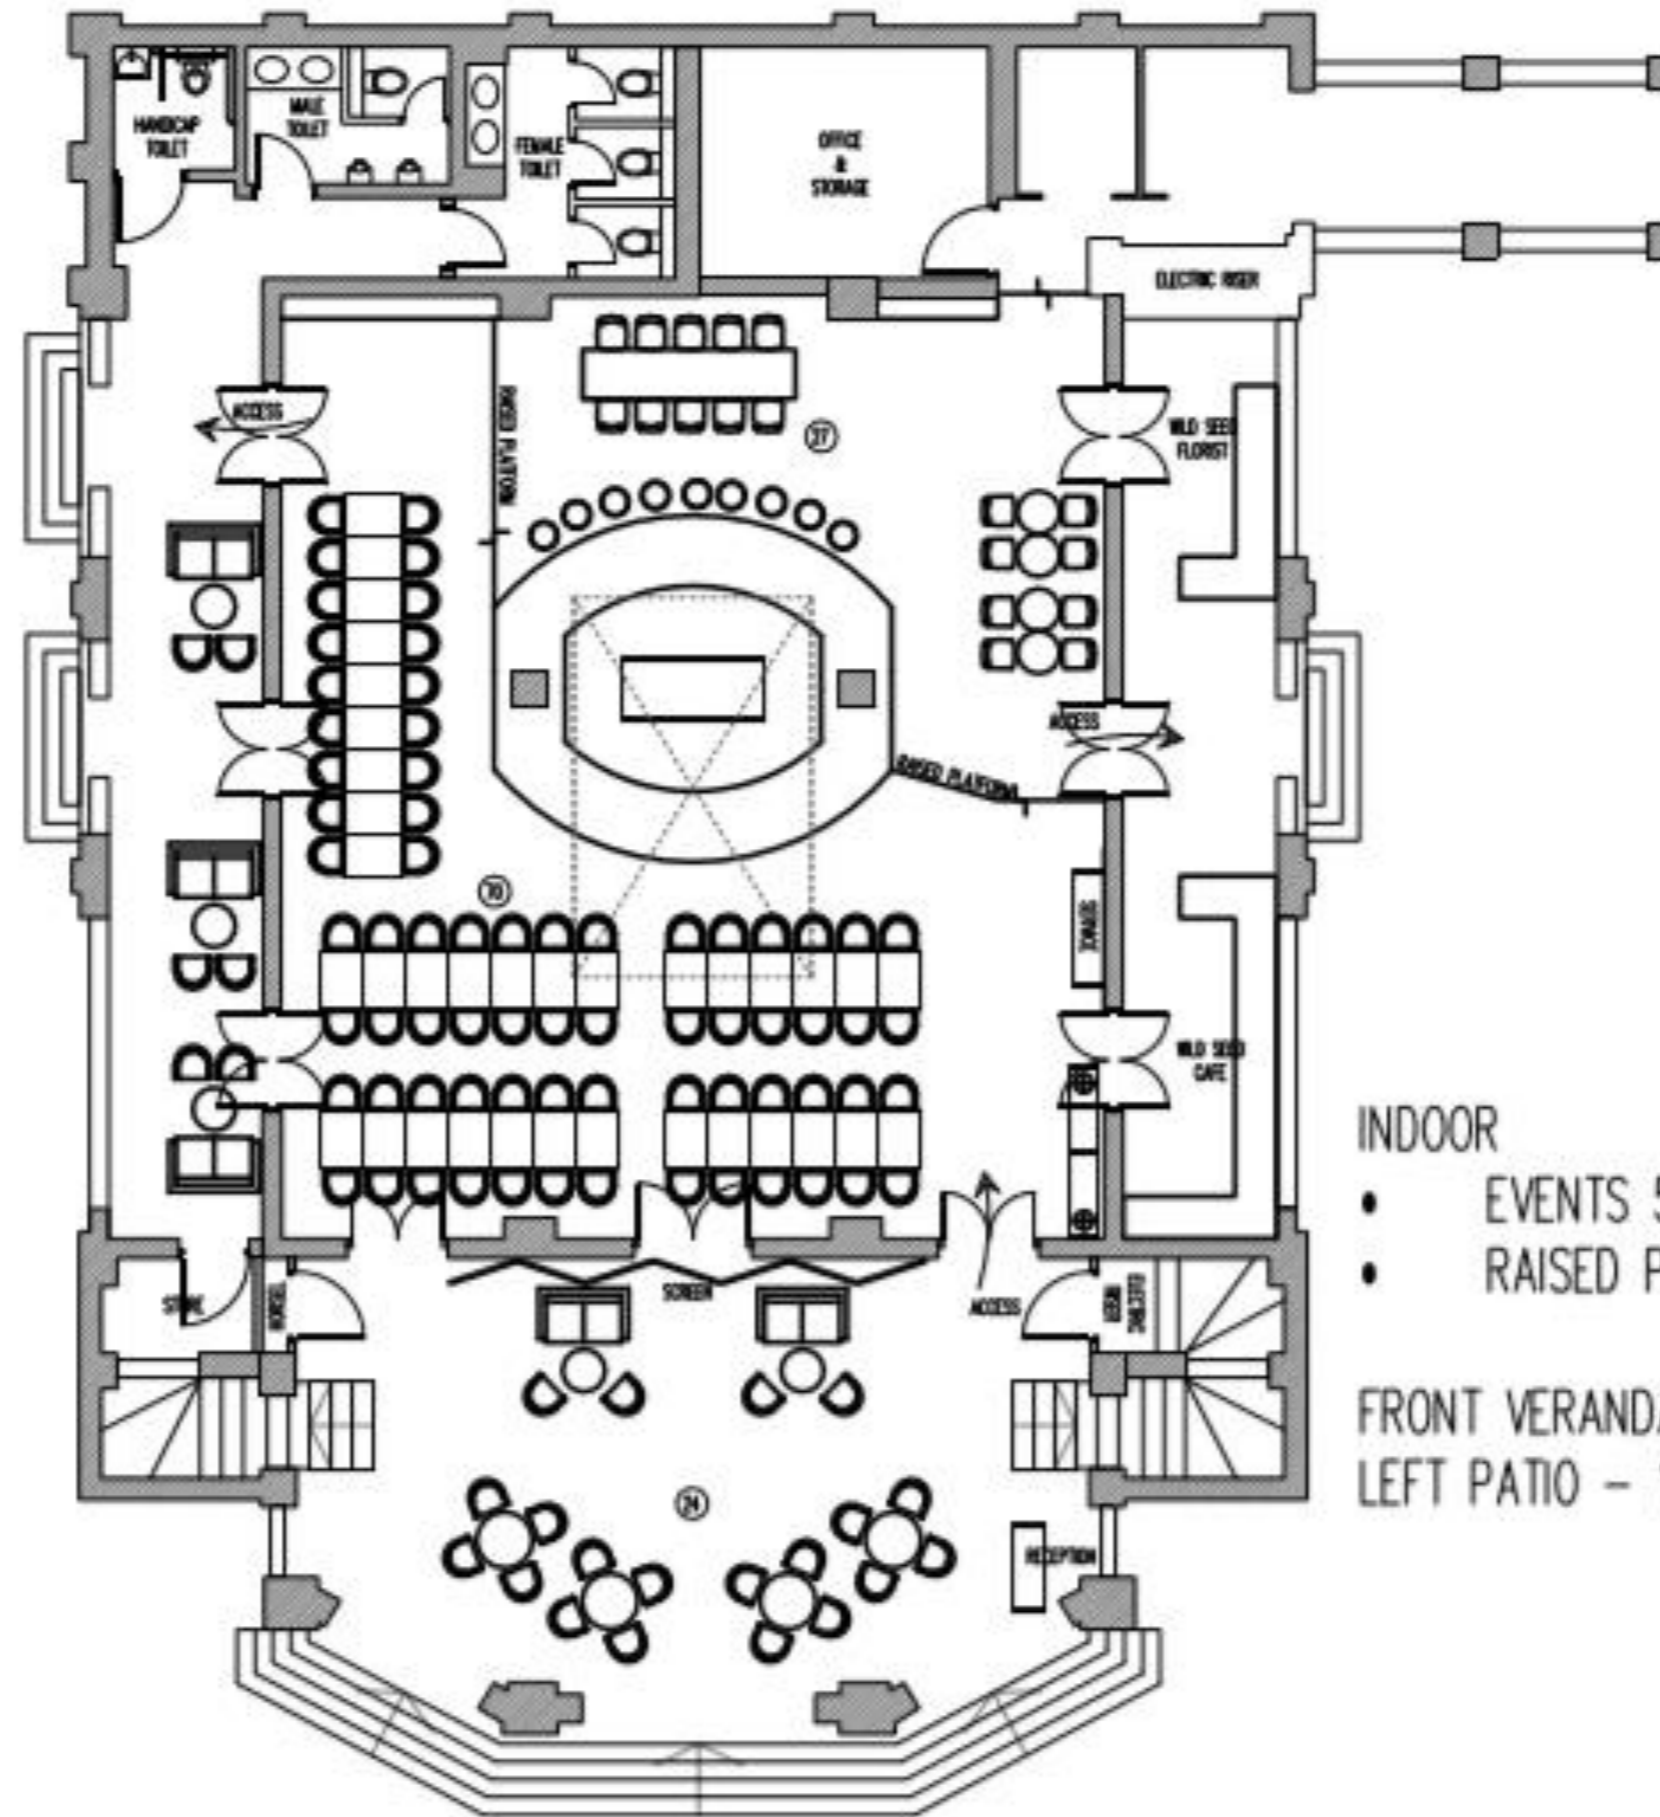

### INDOOR


- EVENTS 50 PAX
- RAISED PLATFORM 27 PAX

FRONT VERANDAH - 24 PAX  
LEFT PATIO - 12 PAX



SECOND STOREY  
Capacity: 244 guests

AV CAPABILITIES  
Projectors and screens, Sound systems

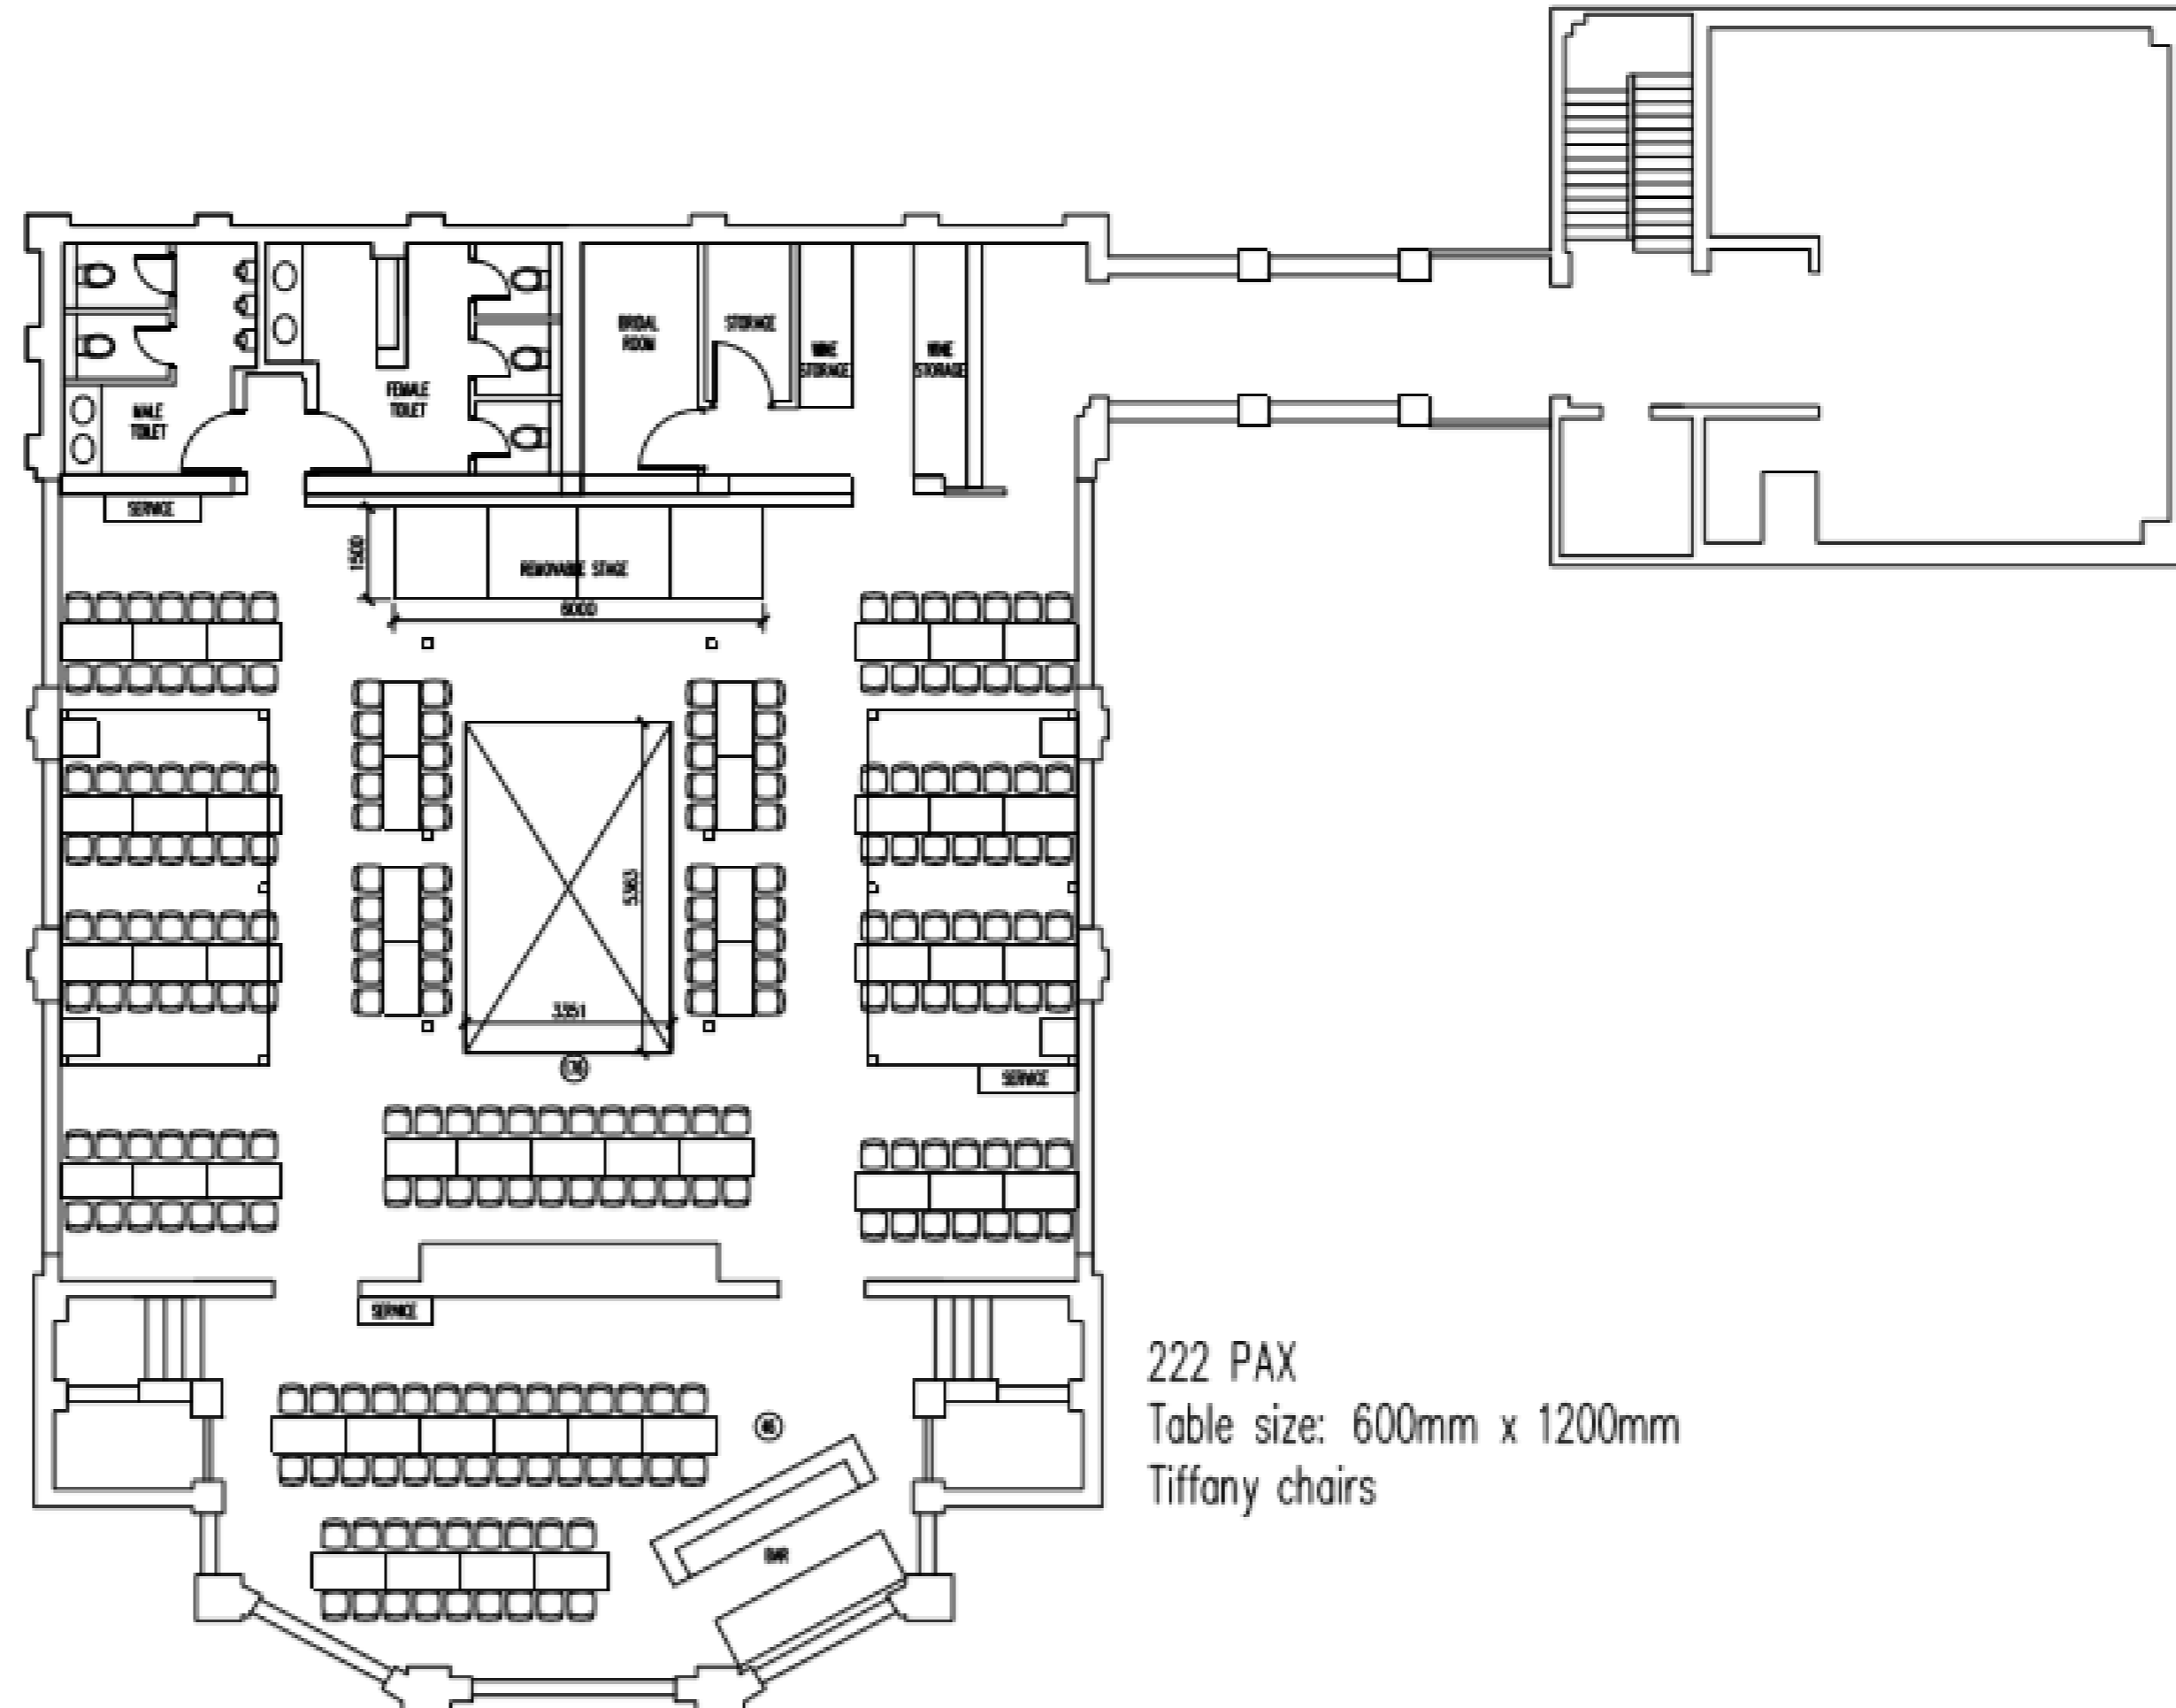

222 PAX  
Table size: 600mm x 1200mm  
Tiffany chairs

SECOND STOREY  
SCALE 1:150 (A3)



## Location & Event Hours

10 Telok Blangah Green, Singapore 109178

Event Hours: Lunch - 10AM to 2PM | Dinner - 6PM to 11PM

*We also cater to events outside regular hours, please get in touch with us for more details!*

## How to Get Here

By Public Transit

Nearest Bus stop: Alight at bus stop #14241 via bus 57, 145, 175, 176, 185, 185A, 272, 273

Nearest MRT – Telok Blangah MRT

Parking is available on site at The Alkaff Mansion and Telok Blangah Hill Carpark 1 & 2

## Capacity *seated*

Level 1: Indoor - 113 Guests | Outdoor – 250 Guests

Level 2: 244 Guests

The Grounds: 550 Guests

## Facilities & Amenities

Private bridal room, Sound System, Projector & Screens, Wireless Handheld Mics



## **ABOUT**

-

*The Alkaff Mansion fosters meaningful connections through authentic flavours; activities that bond people; heartfelt service; and welcoming spaces. It is a theatre for all events, especially the milestones of life. Be it a wedding, birthday, anniversary, family dinner, business lunch or product launch, the exquisite mansion and its photogenic grounds enriches the occasion.*

## **The Alkaff Mansion**

10 Telok Blangah Green

Singapore 109178

[www.thealkaffmansion.sg](http://www.thealkaffmansion.sg) | [@thealkaffmansion](https://www.instagram.com/thealkaffmansion)

+ 65 8126 8844

[enquiry@thealkaffmansion.sg](mailto:enquiry@thealkaffmansion.sg)

[info@1-host.sg](mailto:info@1-host.sg)